

TAG / Vita - Live Oak

5633 Live Oak
Dallas, TX 75206
Project 2135.00

Owner
TAG Real Estate LLC
15525 Swister Rd
Overland Park, KS 66221

Vita Real Estate Group
4030 North Central Expy Suite
389, Dallas, TX 75204
832.544.7624

Architect
DSGN Associates, Inc.
115 West Greenbriar Lane
Dallas, TX 75208
214.748.7712




MEP Consultant
MEP Systems Design and
Engineering
918 Dragon Street
Dallas, TX 75207

Civil / Structural Engineer
Urban Structure
8140 Walnut Hill Lane, suite 905
Dallas, TX 75231
214.295.5775

Landscape Architect
AWR Designs
PO Box 1746
Aledo, TX 76008



Issue Date/ Rev
09Sep22 Issue for Construction

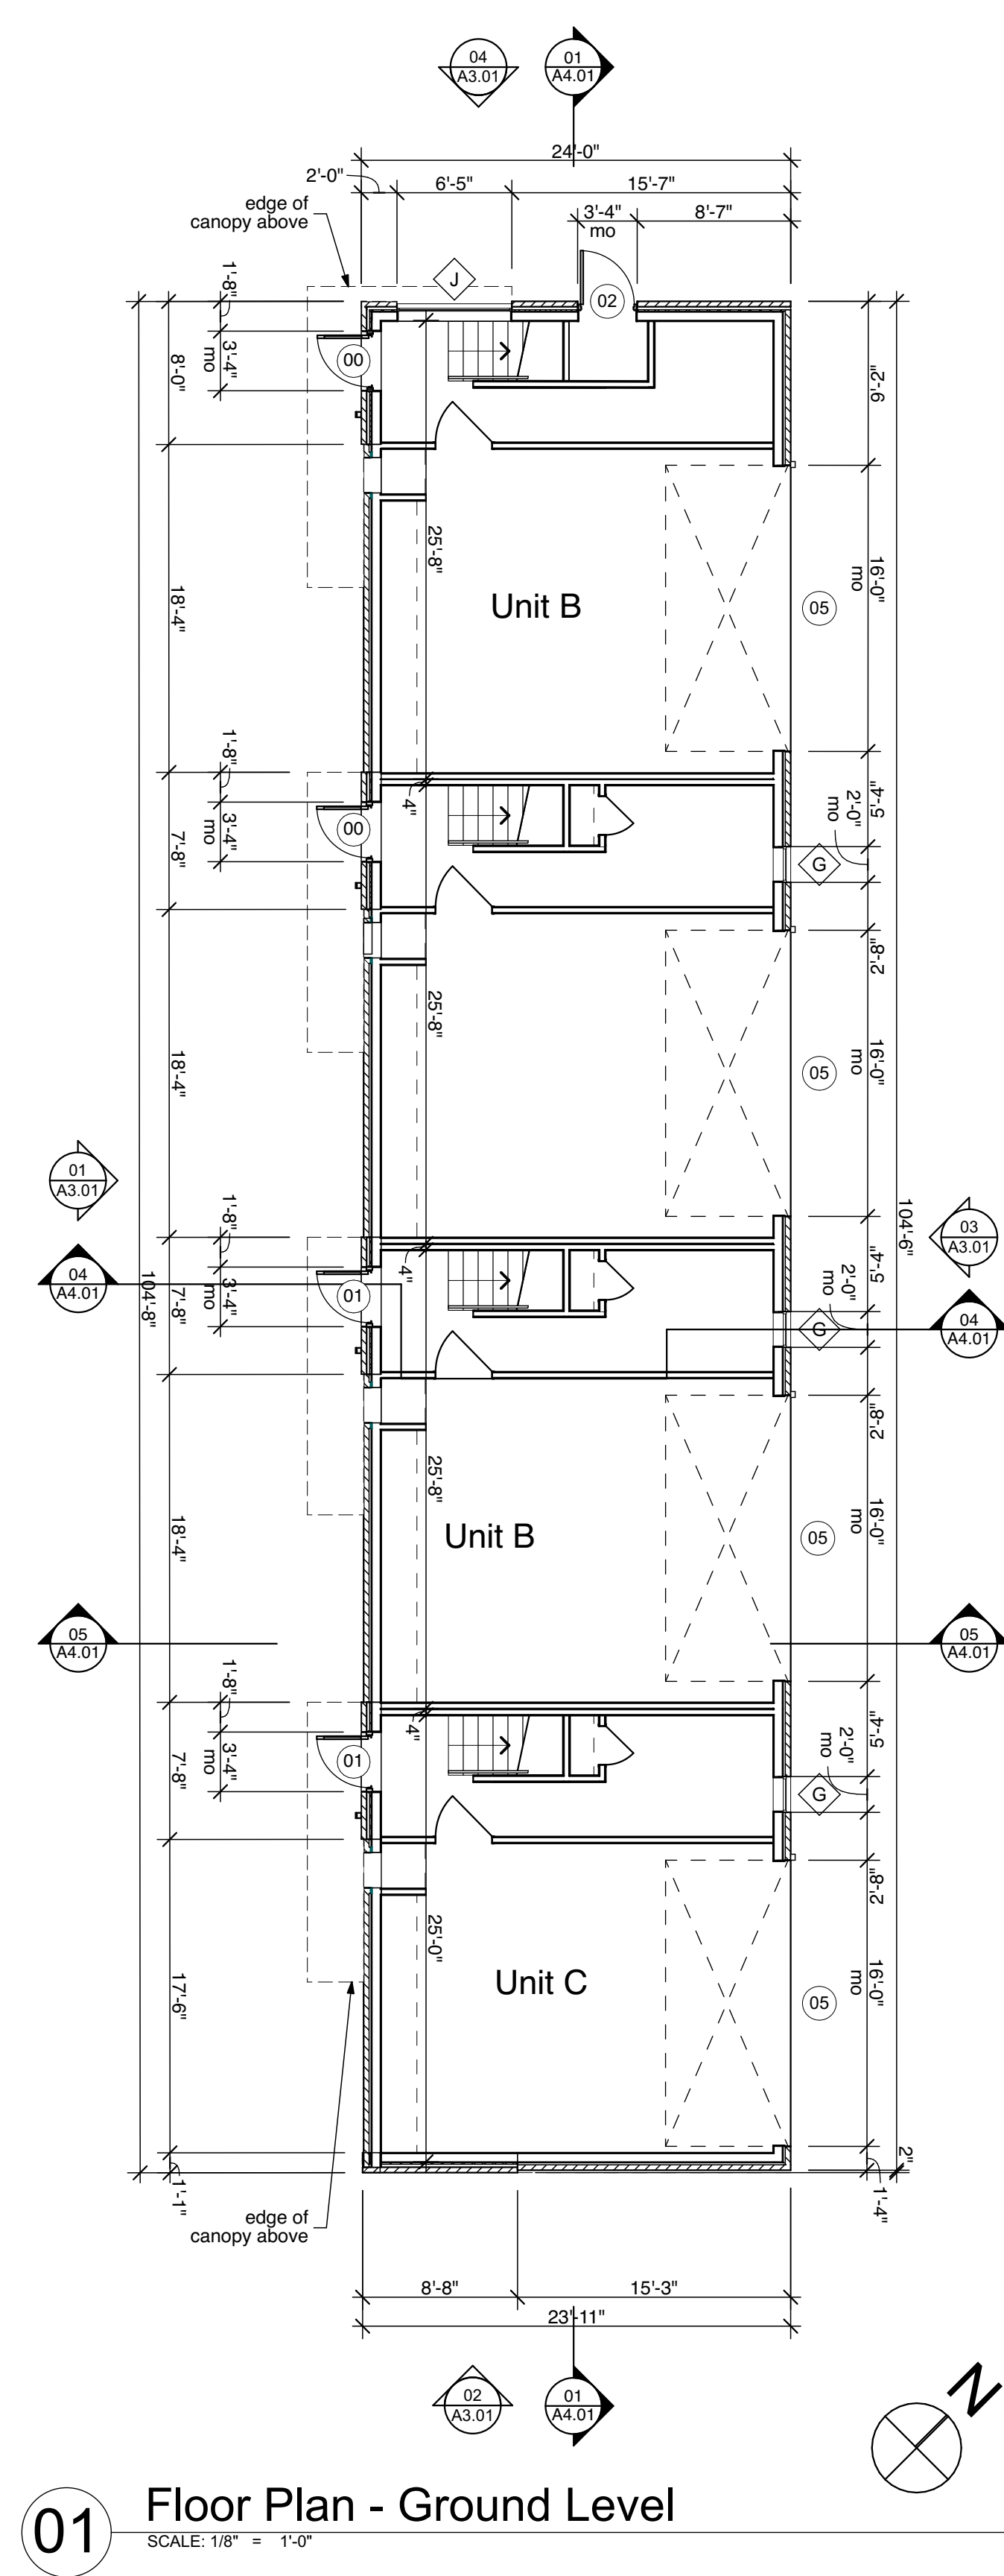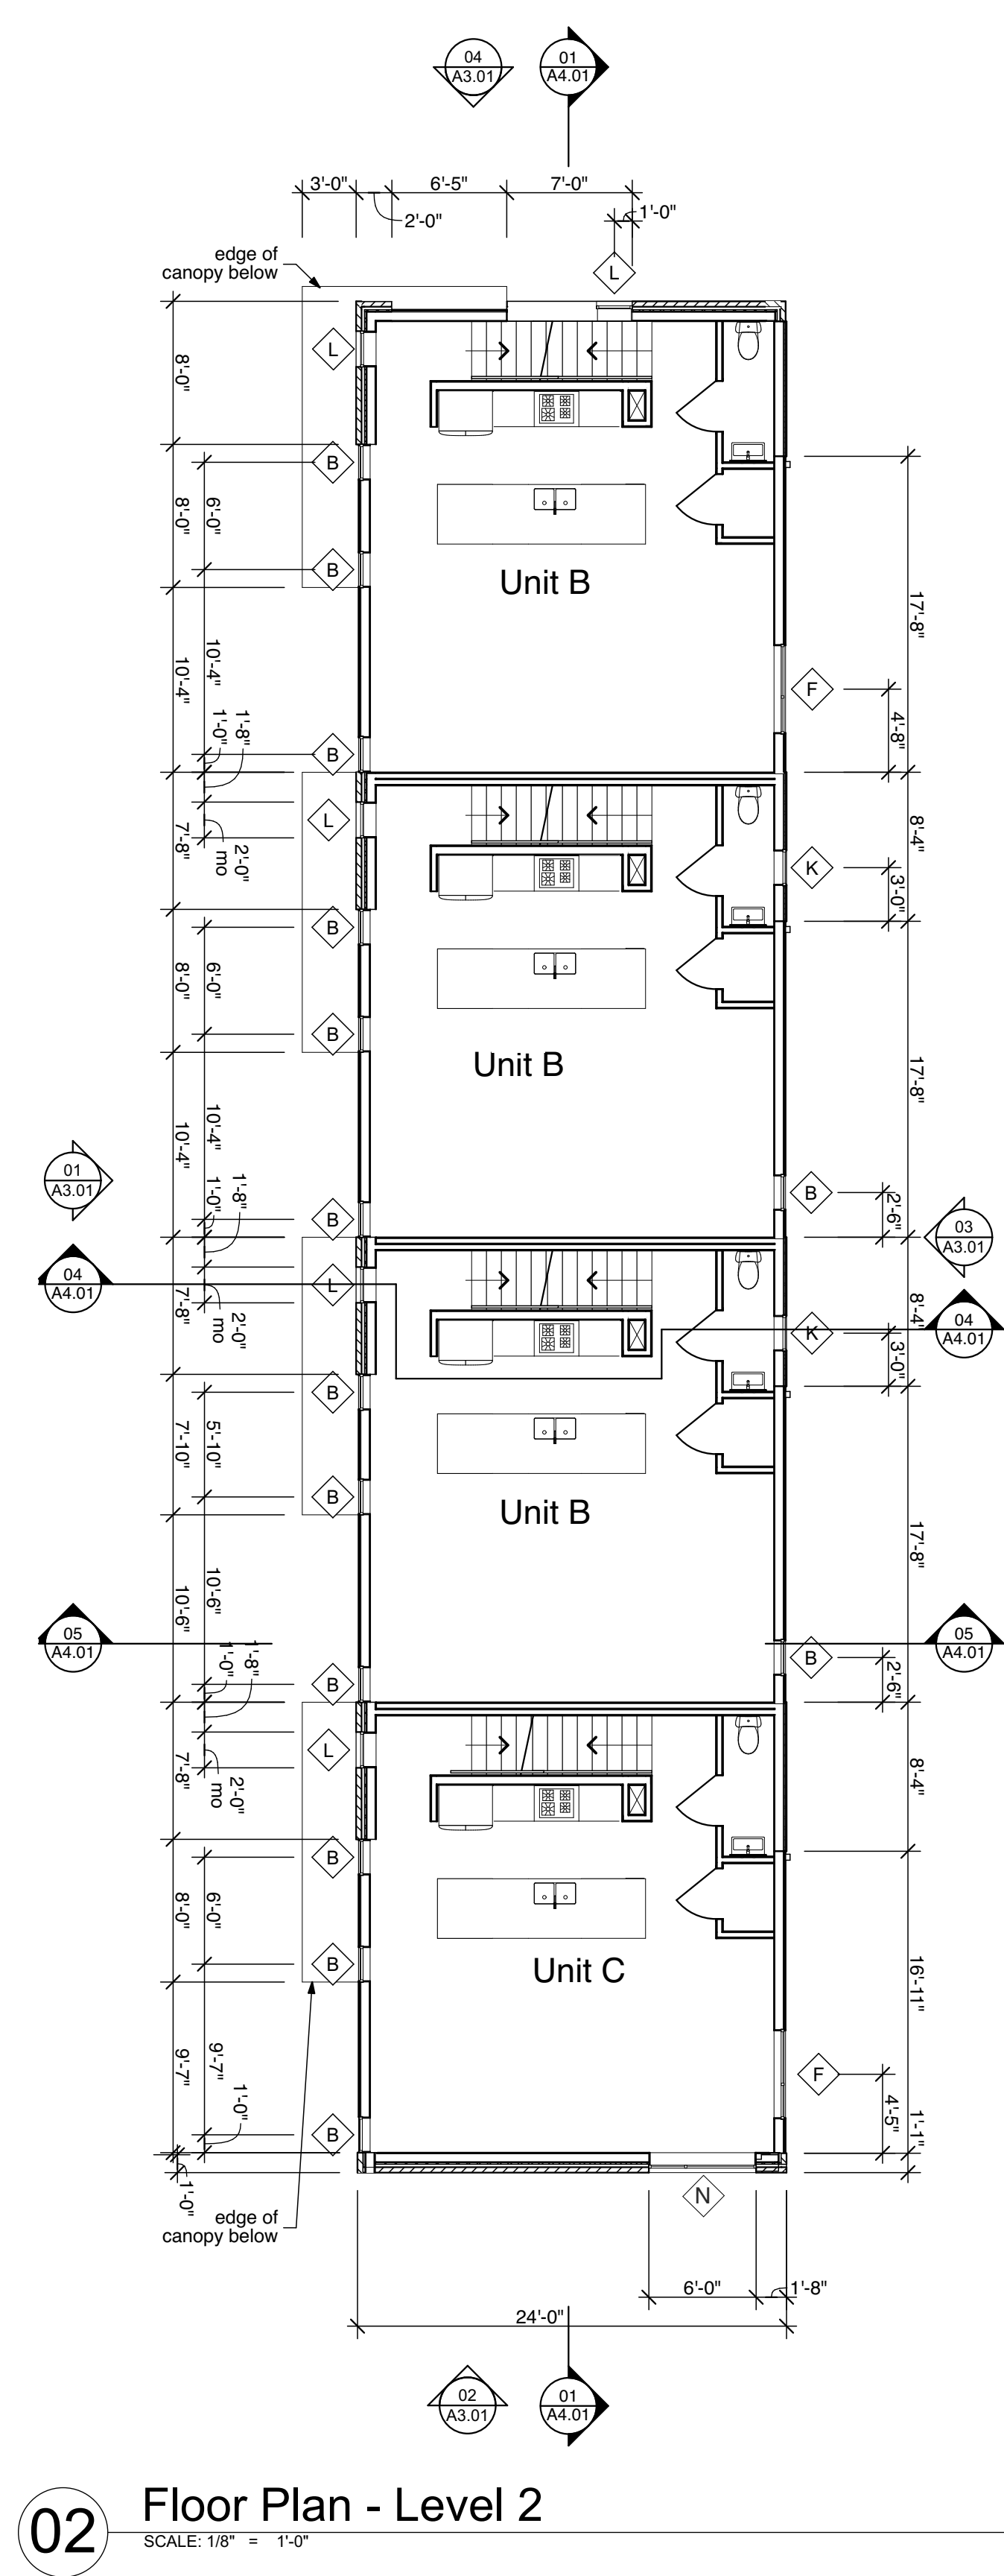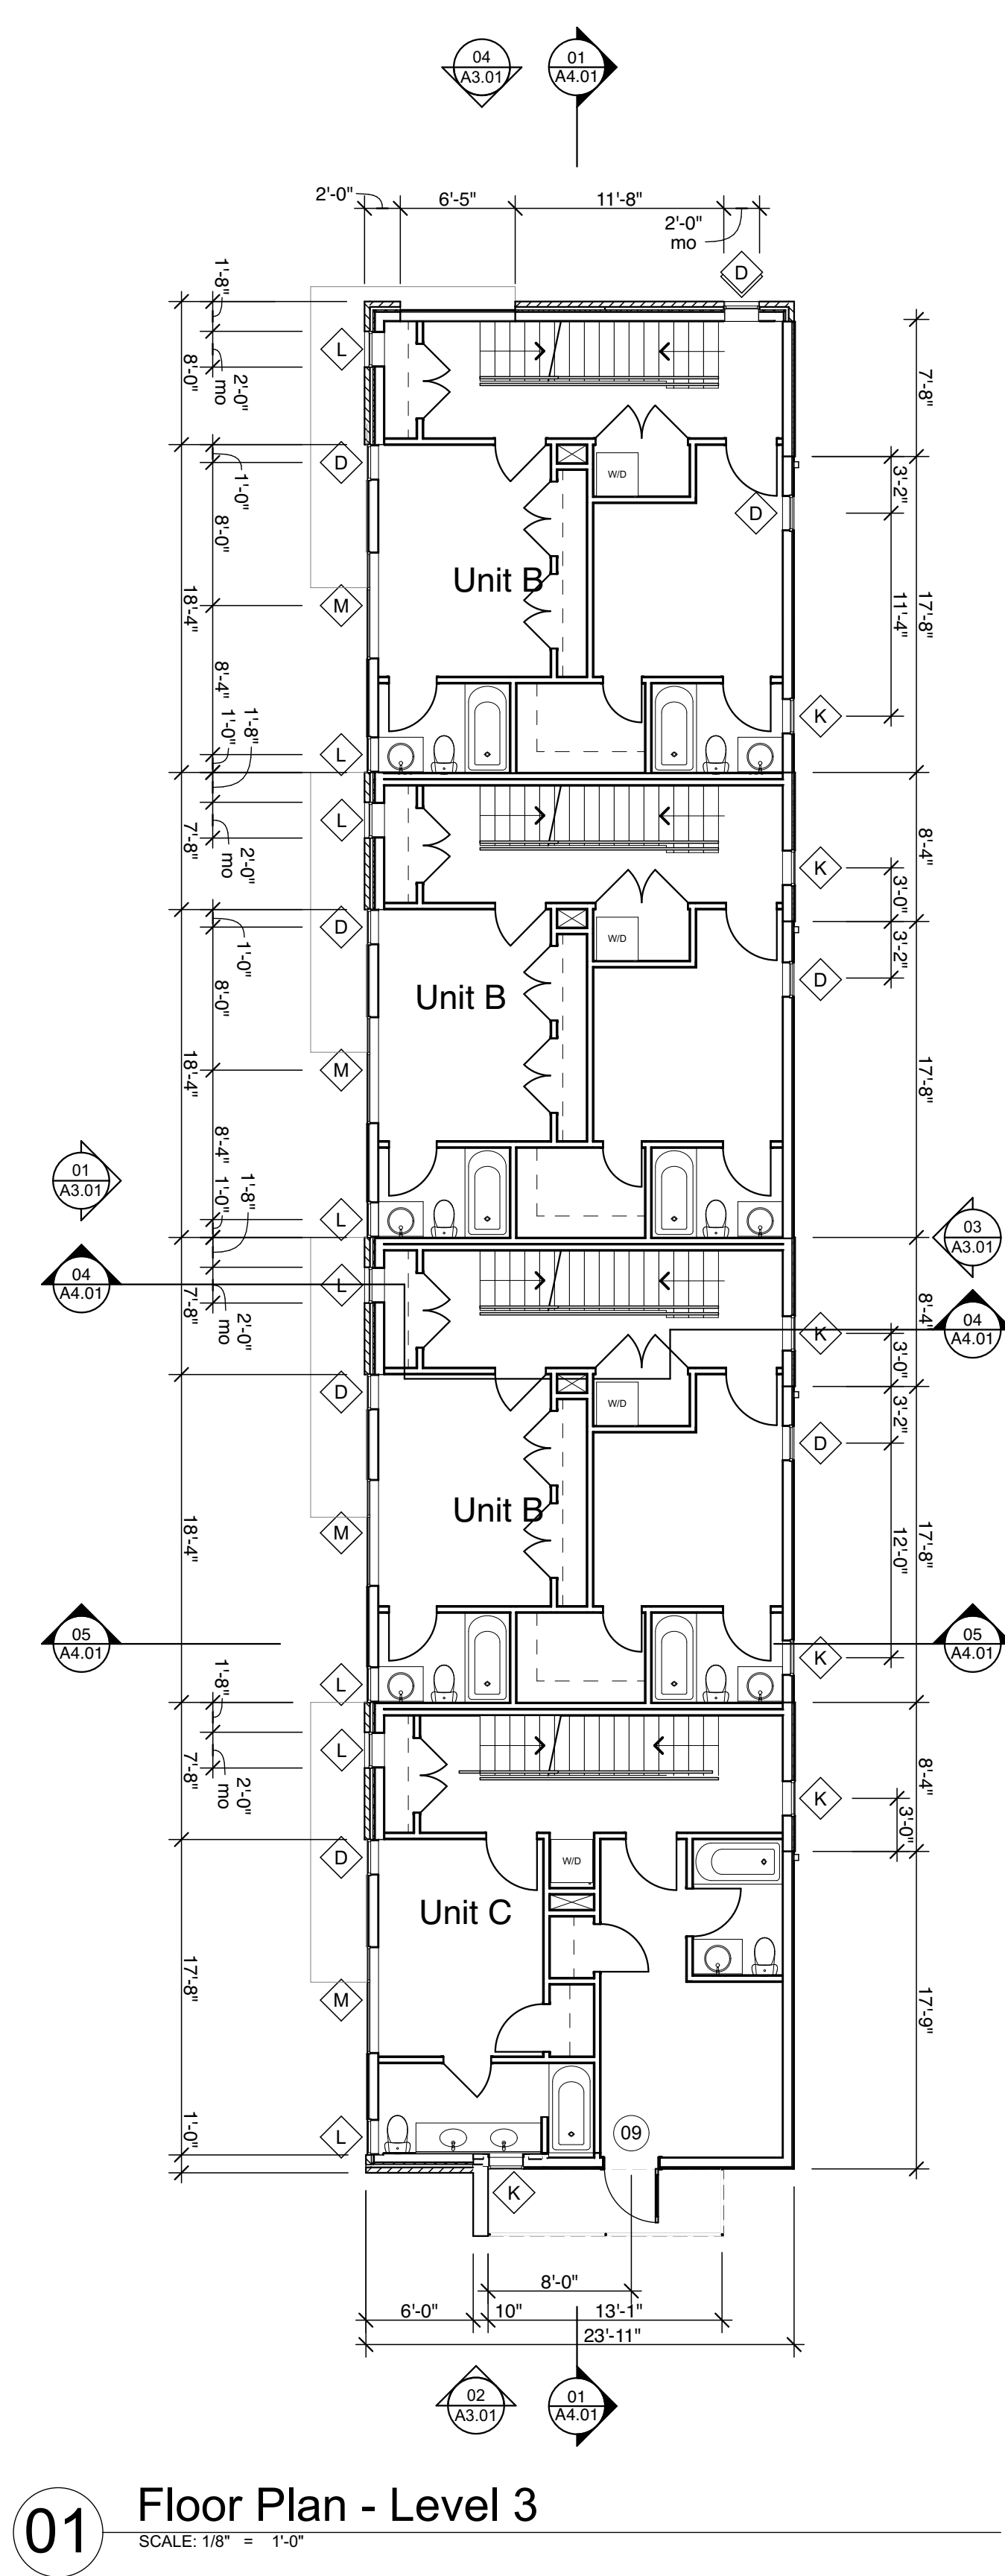

NOTES

- All slopes on tapered roof are 1/4" per ft uno
- Provide & install raised composite wood decking system over full roof deck, re: A5.01
- All exterior walls are 1-hr rated, re: A2.00 & A2.10